


W20-1
48" x 48"




W9-3
48" x 48"

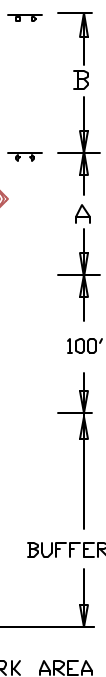

NOTE: ACCESS POINTS WITHIN LANE CLOSURE SHALL BE CONTROLLED BY FLAGGER(S)

REFER TO TCP 100.01 FOR SIGN SPACING AND TAPER LENGTHS

NOTE: ARROW DISPLAY PANEL TO BE SET ON CAUTION MODE.

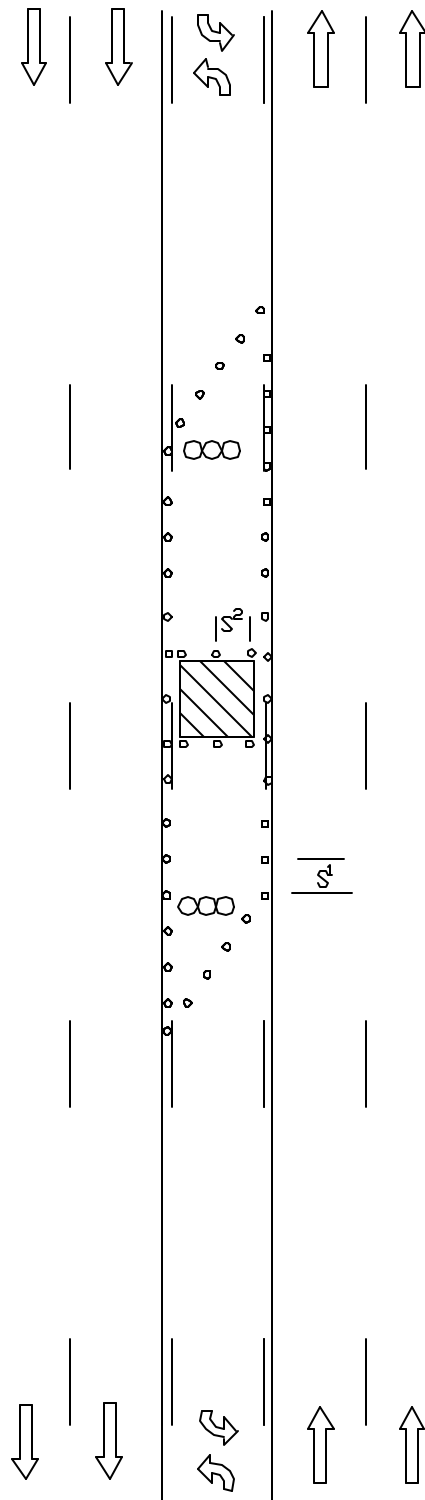

WORK AREA

BUFFER

100'

A



W9-3
48" x 48"

B



W20-1
48" x 48"



DIRECTION OF TRAFFIC



SIGN



WORK SITE



ARROW PANEL



TRAFFIC DRUMS
OR CONES

S¹=30 FT.

S²=10 FT.

REVISION BY	DATE	APPROVED

DATE	01/01/02
DES. BY	MCDPWT
DRAWN BY	TCLE
SCALE	NTS

TRAFFIC OPERATIONS SECTION
MONTGOMERY COUNTY, MARYLAND

TRAFFIC CONTROL FOR TWO-WAY
LEFT TURN LANE CLOSURE

APPROVED

CHIEF, TRAFFIC OPERATIONS SECTION

STANDARD TCP-104.01 OF SHEETS